



PLAYGROUND SPECIALISTS INC.
29 APPLES CHURCH RD
THURMONT, MD 21788
800.385.0075

EQUIPMENT SIZE:

X' x Y' x Z'

USE ZONE:

X' x Y'


AREA:
3294 SqFt.

PERIMETER:
225 Ft.

FALL HEIGHT:
9 Ft.

USER CAPACITY:
70

AGE GROUP:
2-12

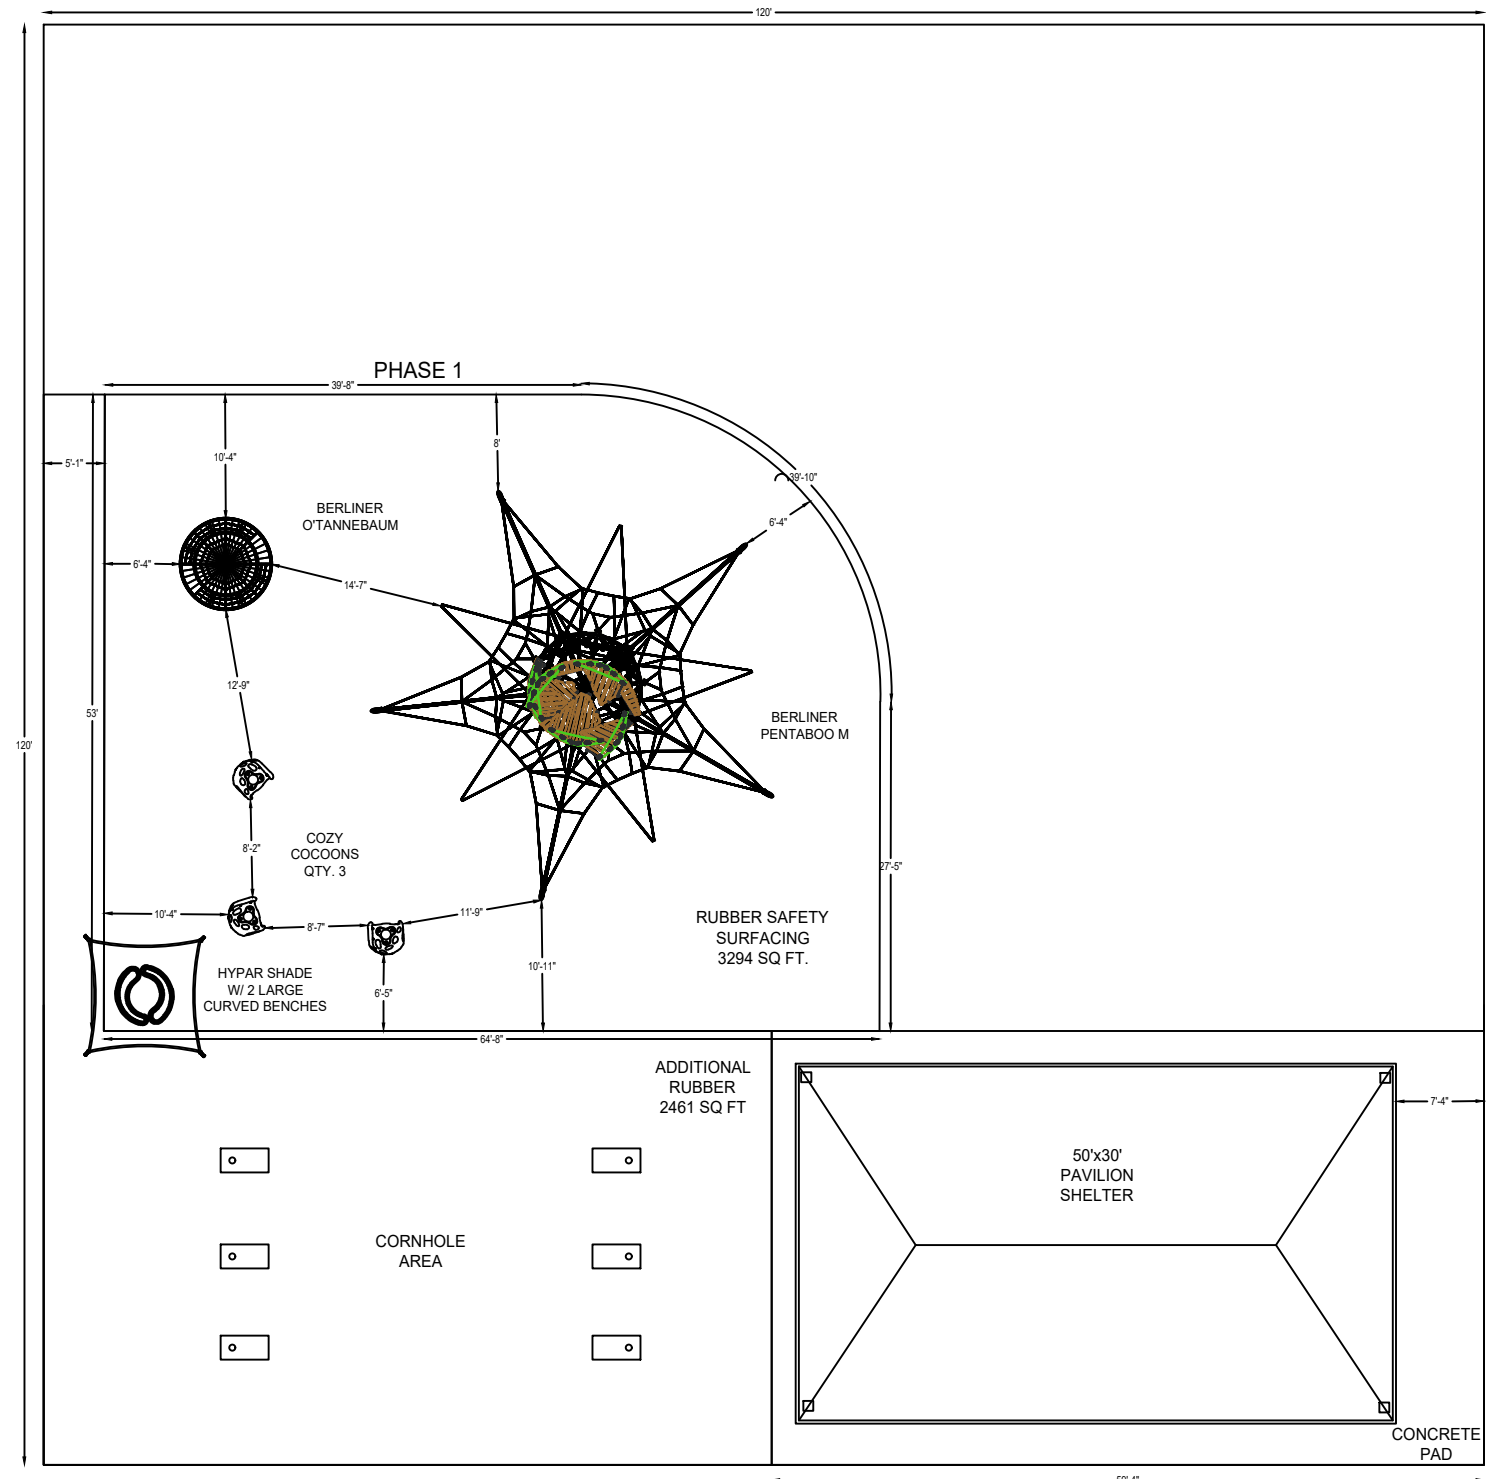

Mt. Airy Inclusive Playground
Phase 1

ADA SCHEDULE	Total Elevated Play Activities: X		
	Total Ground-Level Play Activities: X		
	Accessible Elevated Activities	Accessible Ground-Level Activities	Accessible Ground-Level Play Types
Required	X	X	X
Provided	X	X	X

- ASTM F1487-11
- CPSC #325



PROJECT NO: P020819-12C	SCALE: 1/16"=1'-0"
DRAWN BY: AMCGUIRE	Paper Size B
DATE: 11-MARCH-21	

*PLAYGROUND SUPERVISION REQUIRED